CUSTOM CONCRETE LETTERS, 48" x 8" PLEASANT VALLEY HIGH SCHOOL - CHICO. CA OUTDOOR CREATIONS, INC.

SCALE: 1" = 35"

MAN. TOL. +/- 1/4"


CUSTOMER APPROVAL x

DRAWN BY: MNC

6/30/20

RFV.1

All letters to have cast in threaded pick points on top, patch in field by others (opt)

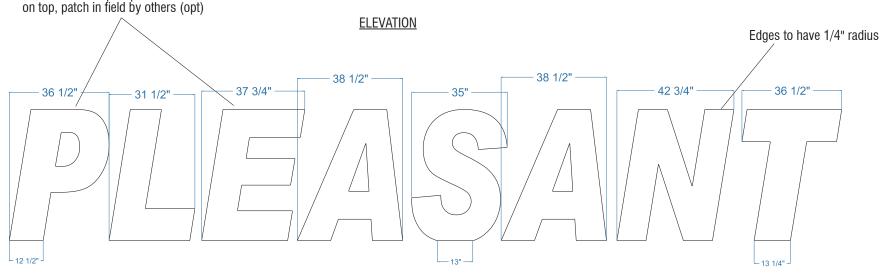

SECTION



- 1. Concrete mix design to include a mixture of Portland Cement, water, coarse and fine aggregates, pure mineral oxide coloring agents (when applicable) to yield a minimum compressive strength of 5000 psi.
- 3. Product is shall be reinforced with #4 and #5 rebar grid.
 3. Product is cast in 1-piece with no assembly required.
- 4. Hairline cracks may develop over time. These are not structural failures, but inherent characteristics of the material itself.
- 5. Air pockets are a common occurrence in precast products. The frequency and size of air pockets are variable and to be expected, especially on vertical surfaces.
- 6. Concrete corners and edges will chip if not handled according to guidelines. Patch kits are available but may or may not blend and can be variable.
- 7. There is a level of care and maintenance associated with your product and is the responsibility of the end user. Choosing the right sealer can help minimize those costs.

PLEASE NOTE:

It is **VERY IMPORTANT** to carefully read over your artwork, this includes, but is not limited to, the spelling of names, dates, places, logos, etc. Outdoor Creations Inc. is not liable for replacement of product, if artwork has been approved. Replacement of product that was approved with incorrect spellings, dates, logos, etc will be the responsibility of the customer. Thank you for your understanding.

I have read the above statement and approve the artwork:

WEIGHT: Various TEXTURE: Smooth

COLOR: ODC Medium Grav SEALER: Standard Acrylic



OUTDOOR **CREATIONS** INC.


CUSTOM CONCRETE LETTERS, 48" x 8" PLEASANT VALLEY HIGH SCHOOL - CHICO. CA OUTDOOR CREATIONS, INC. CUSTOMER APPROVAL x

SCALE: 1" = 35"DRAWN BY: MNC MAN. TOL. +/- 1/4"

6/30/20

RFV.1

All letters to have cast in threaded pick points on top, patch in field by others (opt)

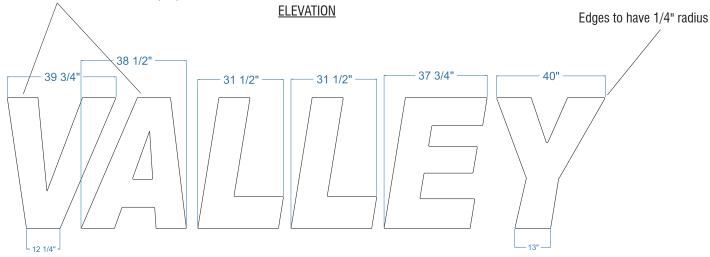

SECTION



- 1. Concrete mix design to include a mixture of Portland Cement, water, coarse and fine aggregates, pure mineral oxide coloring agents (when applicable) to yield a minimum compressive strength of 5000 psi.
- 2. Final product shall be reinforced with #4 and #5 rebar grid.
 3. Product is cast in 1-niece with no accomplying the product is cast in 1-niece with no accomplying the 1
- 4. Hairline cracks may develop over time. These are not structural failures, but inherent characteristics of the material itself.
- 5. Air pockets are a common occurrence in precast products. The frequency and size of air pockets are variable and to be expected, especially on vertical surfaces.
- 6. Concrete corners and edges will chip if not handled according to guidelines. Patch kits are available but may or may not blend and can be variable.
- 7. There is a level of care and maintenance associated with your product and is the responsibility of the end user. Choosing the right sealer can help minimize those costs.

PLEASE NOTE:

It is **VERY IMPORTANT** to carefully read over your artwork, this includes, but is not limited to, the spelling of names, dates, places, logos, etc. Outdoor Creations Inc. is not liable for replacement of product, if artwork has been approved. Replacement of product that was approved with incorrect spellings, dates, logos, etc will be the responsibility of the customer. Thank you for your understanding.

I have read the above statement and approve the artwork:

WEIGHT: Various TEXTURE: Smooth

COLOR: ODC Medium Gray SEALER: Standard Acrylic



OUTDOOR **CREATIONS** MC.

CUSTOM CONCRETE LETTERS, 48" x 8" PLEASANT VALLEY HIGH SCHOOL - CHICO. CA OUTDOOR CREATIONS, INC.

SCALE: 1" = 35"

MAN. TOL. +/- 1/4"

CUSTOMER APPROVAL X


DRAWN BY: MNC

SECTION

6/30/20

REV.1

All letters to have cast in threaded pick points on top, patch in field by others (opt)

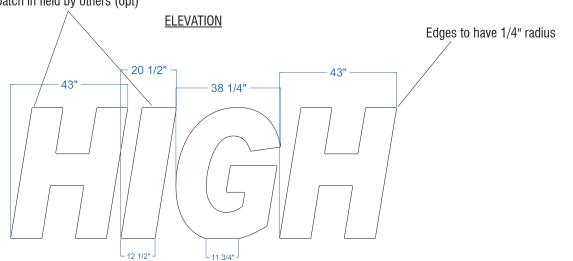

- 1. Concrete mix design to include a mixture of Portland Cement, water, coarse and fine aggregates, pure mineral oxide coloring agents (when applicable) to yield a minimum compressive strength of 5000 psi.
- 2. Final product shall be reinforced with #4 and #5 rebar grid.
 3. Product is cast in 1-niece with no accombinate.
- Product is cast in 1-piece with no assembly required.
 Hairline cracks may develop over time. These are not
- structural failures, but inherent characteristics of the material itself.
- 5. Air pockets are a common occurrence in precast products. The frequency and size of air pockets are variable and to be expected, especially on vertical surfaces.
- 6. Concrete corners and edges will chip if not handled according to guidelines. Patch kits are available but may or may not blend and can be variable.
- 7. There is a level of care and maintenance associated with your product and is the responsibility of the end user. Choosing the right sealer can help minimize those costs.

PLEASE NOTE:

It is **VERY IMPORTANT** to carefully read over your artwork, this includes, but is not limited to, the spelling of names, dates, places, logos, etc. Outdoor Creations Inc. is not liable for replacement of product, if artwork has been approved. Replacement of product that was approved with incorrect spellings, dates, logos, etc will be the responsibility of the customer. Thank you for your understanding.

I have read the above statement and approve the artwork:

WEIGHT: Various TEXTURE: Smooth

COLOR: ODC Medium Gray SEALER: Standard Acrylic



OUTDOOR CREATIONS MC.

CUSTOM CONCRETE LETTERS, 48" x 8" PLEASANT VALLEY HIGH SCHOOL - CHICO, CA OUTDOOR CREATIONS, INC.

SCALE: 1" = 35"


MAN. TOL. +/- 1/4"

CUSTOMER APPROVAL x

DRAWN BY: MNC

6/30/20

REV.1

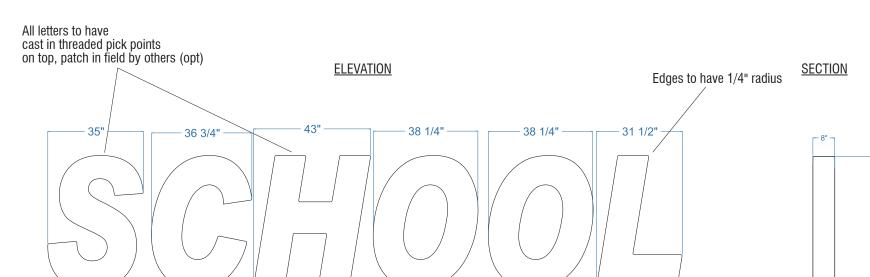

Notes

- Concrete mix design to include a mixture of Portland Cement, water, coarse and fine aggregates, pure mineral oxide coloring agents (when applicable) to yield a minimum compressive strength of 5000 psi.
- 2. Final product shall be reinforced with #4 and #5 rebar grid.
 3. Product is cast in 1-piece with no assembly required.
- 4. Hairline cracks may develop over time. These are not structural failures, but inherent characteristics of the material itself.
- 5. Air pockets are a common occurrence in precast products. The frequency and size of air pockets are variable and to be expected, especially on vertical surfaces.
- 6. Concrete corners and edges will chip if not handled according to guidelines. Patch kits are available but may or may not blend and can be variable.
- 7. There is a level of care and maintenance associated with your product and is the responsibility of the end user. Choosing the right sealer can help minimize those costs.

PLEASE NOTE:

It is **VERY IMPORTANT** to carefully read over your artwork, this includes, but is not limited to, the spelling of names, dates, places, logos, etc. Outdoor Creations Inc. is not liable for replacement of product, if artwork has been approved. Replacement of product that was approved with incorrect spellings, dates, logos, etc will be the responsibility of the customer. Thank you for your understanding.

I have read the above statement and approve the artwork:

WEIGHT: Various TEXTURE: Smooth

COLOR: ODC Medium Gray SEALER: Standard Acrylic



OUTDOOR CREATIONS INC.

INSTRUCTIONS FOR SIGNS WITHOUT BASE (COILROD)

- 1) Pour a concrete footing (with grout pockets) per detail. (SEE FOOTING PAGE) Make sure it is flat and level.
- 2) Thread coilrod (shipped with sign), into threaded inserts in bottom of sign. Do not use mortar yet as a "dry run" installation recommended.
- 3) Place sign with coilrods into grout pockets in footing. Do not epoxy yet as a "dry run" to check for proper fit is recommended.
- 4) If sign installs properly then you can proceed to permanent installation that includes application of mortar/epoxy (not supplied by ODC).
- 5) Remove sign with coilrods. Mix mortar and fill grout pockets 3/4 full with mortar.
- 6) Reinstall sign with coilrods into grout pockets located in footing. Prior to contact with footing apply a thick bead of construction epoxy that runs in the center of the footing, the length of the sign itself.
- 7) Make any fine tuning adjustments to the sign as needed by use of shims while epoxy/mortar is setting.
- 8) Use rags/towels to clean up any epoxy that may squeeze out from under the sign as sign settles on footing.

INSTRUCTIONS FOR SIGNS WITH BASE (COILROD)

- 1) Pour a concrete footing (with grout pockets) per detail. (SEE FOOTING PAGE) Make sure it is flat and level.
- 2) Set base onto footing, squaring up grout pockets with holes in base.
- 2) Thread coilrod (shipped with sign), into threaded inserts in bottom of sign. Do not use mortar yet as a "dry run" installation recommended.
- 3) Place sign with coilrods into base then into grout pockets in footing. Do not epoxy yet as a "dry run" to check for proper fit is recommended.
- 4) If sign with base installs properly then you can proceed to permanent installation that includes application of mortar/epoxy (not supplied by ODC).
- 5) Remove sign with coilrods and base. Mix mortar and fill grout pockets 3/4 full with mortar.
- 6) Apply construction epoxy between footing and base.
- 7) Reinstall base, square up to footing. Reinstall sign with coilrods into base/grout pockets located in footing. Prior to contact with base apply a thick bead of construction epoxy that runs in the center of the base, the length of the sign itself.
- 8) Make any fine tuning adjustments to the sign as needed by use of shims while epoxy/mortar is setting.
- 9) Use rags/towels to clean up any epoxy that may squeeze out from under the sign as sign settles on base/footing.

*The concrete footing is the minimum below grade requirement as recommended by Outdoor Creations, Inc. Any additional requirement such as additional height, inset mounting pocket, changes to mounting method for local code requirements, etc. to be the responsibility of the customer. Outdoor Creations Inc. does NOT supply footings with signs and is not liable for footings done by others. By signing below, I (the customer), am responsible for footings done on site. I am also aware that all signs are required to have a footing.



CUSTOM CONCRETE LETTERS, 48" x 8"

FOOTING DETAIL
PLEASANT VALLEY HIGH SCHOOL - CHICO, CA

OUTDOOR CREATIONS, INC.

SCALE: NTS

CUSTOMER APPROVAL x

DRAWN BY: MNC 6/30/20

REV.1

*Below footing size is shown as in supplied plans.

Any additional requirement such as additional height, inset mounting pocket, changes to mounting method for local code requirements, etc. to be the responsibility of the customer.

